
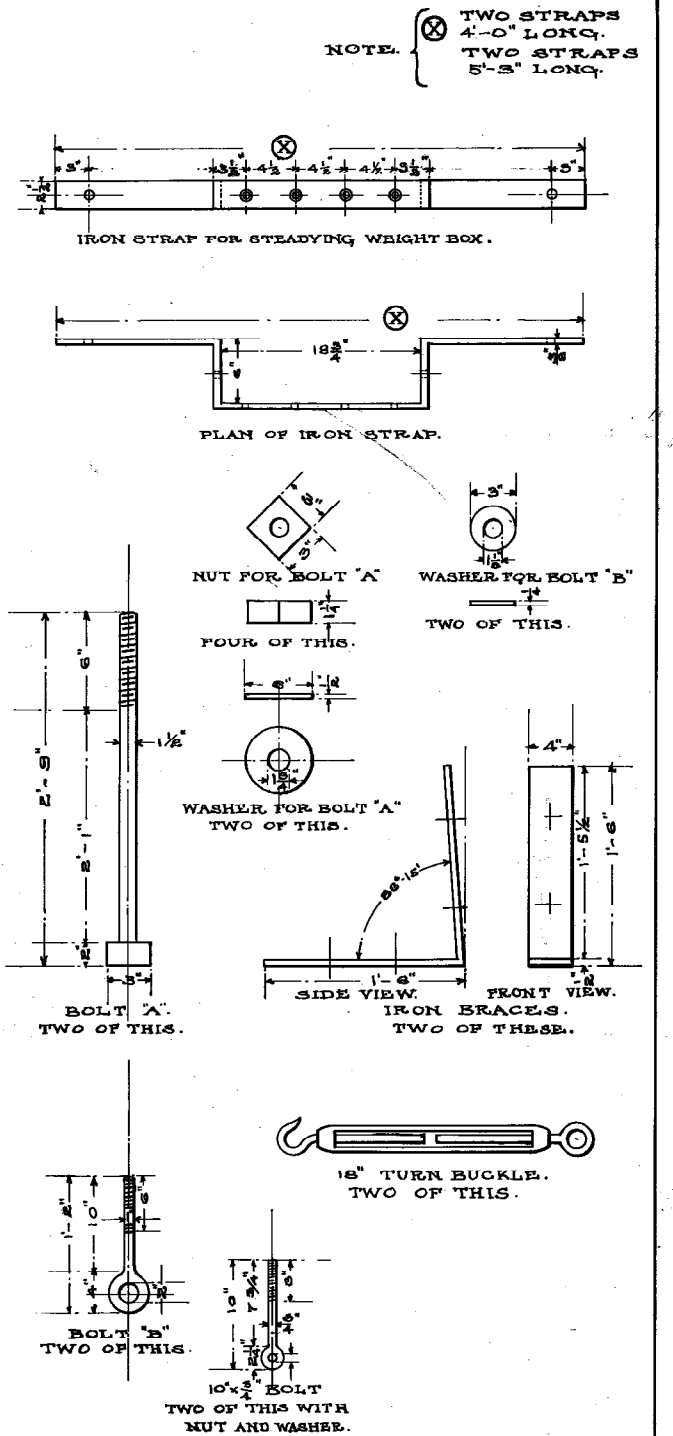
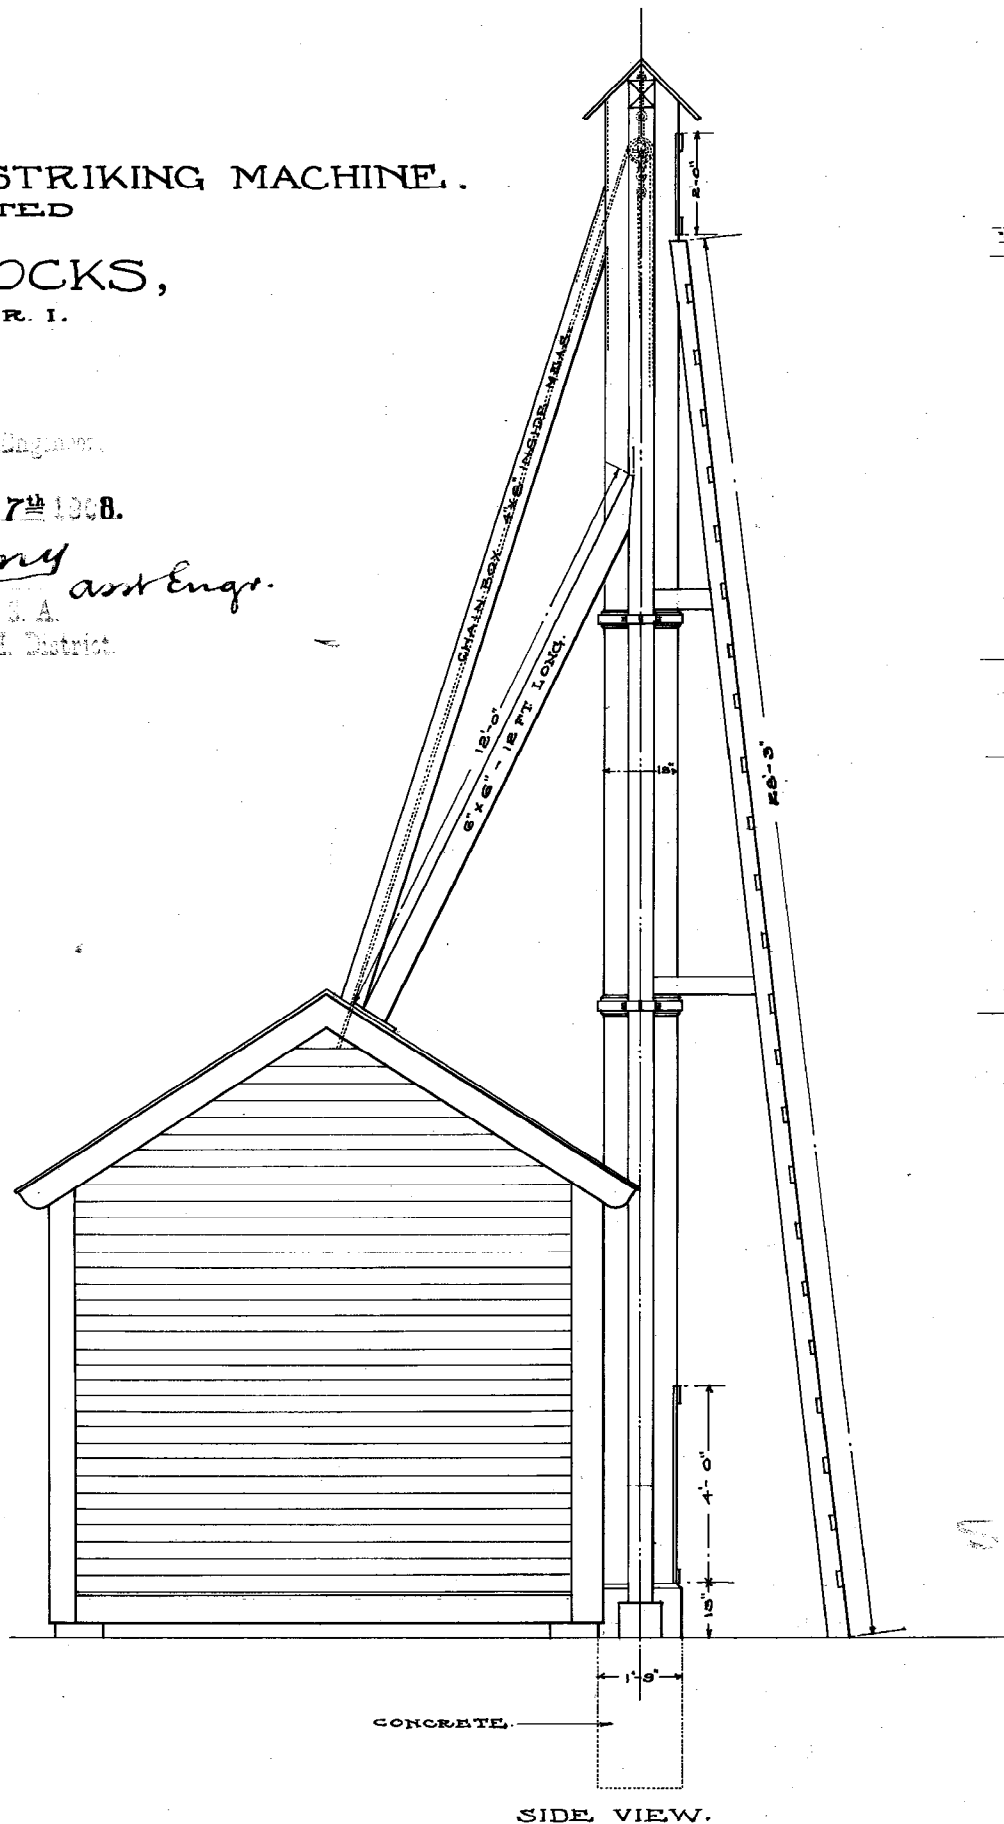


10-7-08

WEIGHT BOX FOR BELL STRIKING MACHINE.
 TO BE ERECTED
 AT
POMHAM ROCKS,
 LIGHT STATION, R. I.

Office of U. S. Engineer, B. A. Engstrom,
 Third District,
 Tompkinsville, N. Y. Oct. 7th 1908.

for the *L. A. Army* asst Engr.
 Major, Corps of Engineers, U. S. A.
 Engineer of Light Station, R. I. District.

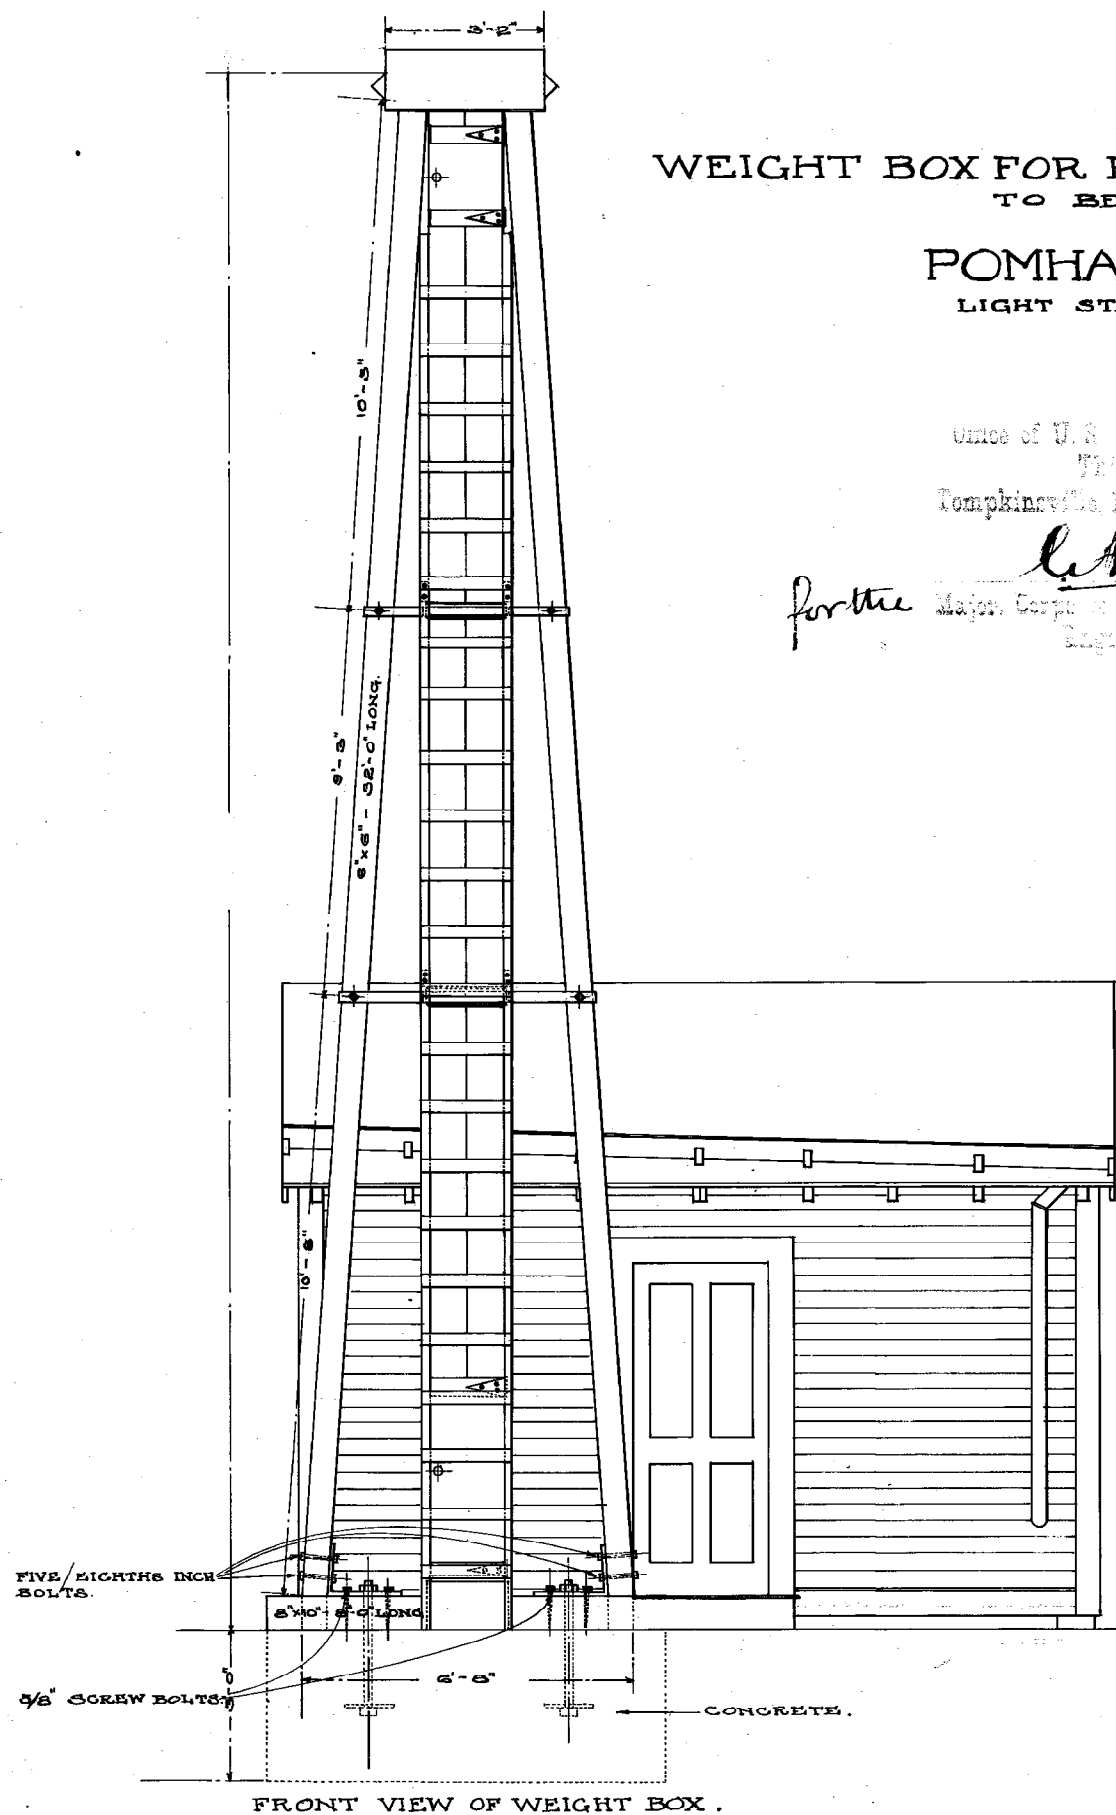

Supercalcd
 See No 2614

Pomham Rocks
 31
 4828
 2553